

FIRST FLOOR PLAN - NORTH FFE

1/8" = 1'-0"

GENERAL NOTES

FURNITURE LEGEND

- A1 WHITE BOARD
- A2 TACK BOARD
- A3 PIN BOARD
- A4 INFORMATION RACK
- A5 WASTE BASKET
- A6 WALL CLOCK
- A7 MEDICAL SUPPLY CART
- A8 EXAM LAMP
- A9 COT
- A10 MEDICAL BED
- A11 BROCHURE DISPLAY
- A12 TRANSLUCENT DIVIDER WALL
- A13 WASTE AND RECYCLING RECEPTORS
- B1 BOOKCASE
- C1 TASK CHAIR
- C2 GUEST CHAIR
- C3 CLASSROOM TABLET ARM CHAIR
- C4 INSTRUCTOR STOOL
- C5 LAB STOOL
- C6 CONFERENCE SEATING
- C7 LOUNGE CHAIR
- C8 LOUNGE SOFA
- C9 OUTDOOR CHAIR
- C10 PROCEDURE CHAIR
- C11 LOUNGE SEATING (ARM DIVIDING EACH SEAT)
- C12 BAR STOOL
- C13 DINING CHAIR
- C14 OUTDOOR DINING CHAIR
- C15 OUTDOOR BENCH - PRECAST CONCRETE
- E1 REFRIGERATOR
- E2 MICROWAVE
- E3 COFFEE MAKER
- E4 TELEVISION
- E5 PROJECTOR AND PROJECTION SCREEN
- E82 SWAMP COOLER
- E83 DOUBLE OVEN W/ BROILER
- E84 SMALL COMMERCIAL FREEZER
- E85 COMMERCIAL REFRIGERATOR
- F1 LATERAL FILE
- F2 METAL SHELVING
- F3 STORAGE CABINET
- F4 MICROSCOPE STORAGE CABINET
- F5 LOCKABLE STORAGE CABINET
- F6 SYSTEMS FURNITURE LOWER STORAGE CABINET
- F7 SPACESAVER SHELVING
- F8 CRENDENZA
- T1 CONFERENCE TABLE
- T2 ROUND TABLE
- T3 CLASSROOM TABLE
- T4 COMPUTER TABLE
- T5 ADA CLASSROOM TABLE
- T6 ADA COMPUTER TABLE
- T7 RECTANGULAR TABLE
- T8 STANDING COMPUTER STATION
- T9 OCTAGONAL LAB STATION
- T10 COFFEE TABLE
- T11 INSTRUCTOR PODIUM
- T12 WORKBENCH
- T13 OUTDOOR TABLE & BENCHES - PRECAST CONC.
- T14 DINING TABLE - 2 SEAT
- T15 DINING TABLE - 4 SEAT
- T16 DINING TABLE - 6 SEAT
- T17 OUTDOOR TABLE
- T18 2' X 8' TABLE WITH COMPOSITE TOP
- T19 HARDENING TABLE
- WS1 WORKSTATION
- WS2 STUDENT WORKSTATION
- WS3 WORKSTATION W/ CHECK-IN COUNTER

NOT FOR CONSTRUCTION

IDENTIFICATION STAMP
DIV. OF THE STATE ARCHITECT
OFFICE OF REGULATION SERVICES
AC _____ FLS _____ SS _____
DATE _____

BLDG

DRAWN BY: Author
CHECKED BY: Checker

DI-101
RJC# 1212

RJC ARCHITECTS
320 La Jolla Village Drive • San Diego, California 92161
PH: 619.239.9202 • FAX: 619.239.0288 • www.rjcad.com
HENSEL PHELPS
Plan. Build. Manage.

SAN DIEGO CITY COLLEGE
BUILDINGS A, D, T RENOVATION
1313 PARK BLVD., SAN DIEGO, CA 92101
FIRST FLOOR PLAN NORTH-FURNITURE/EQUIPMENT

ISSUED FOR:	DATE:
<input type="checkbox"/> SCHEMATIC DESIGN	
<input type="checkbox"/> DESIGN DEVELOPMENT	11/19/14
<input type="checkbox"/> 50% CONST. DOC.	2/17/15
<input type="checkbox"/> 90% CONST. DOC.	
<input type="checkbox"/> 100% CONST. DOC.	
<input type="checkbox"/> AS-BUILT	
<input type="checkbox"/> CONSTRUCTION	

REVISIONS:

No. DESCRIPTION DATE

No.	DESCRIPTION	DATE


DRAWN BY: Author
CHECKED BY: Checker

DI-101
RJC# 1212

50% CONST. DOC.

PLAZA LEVEL - SOUTH FFE

1/8" = 1'-0"

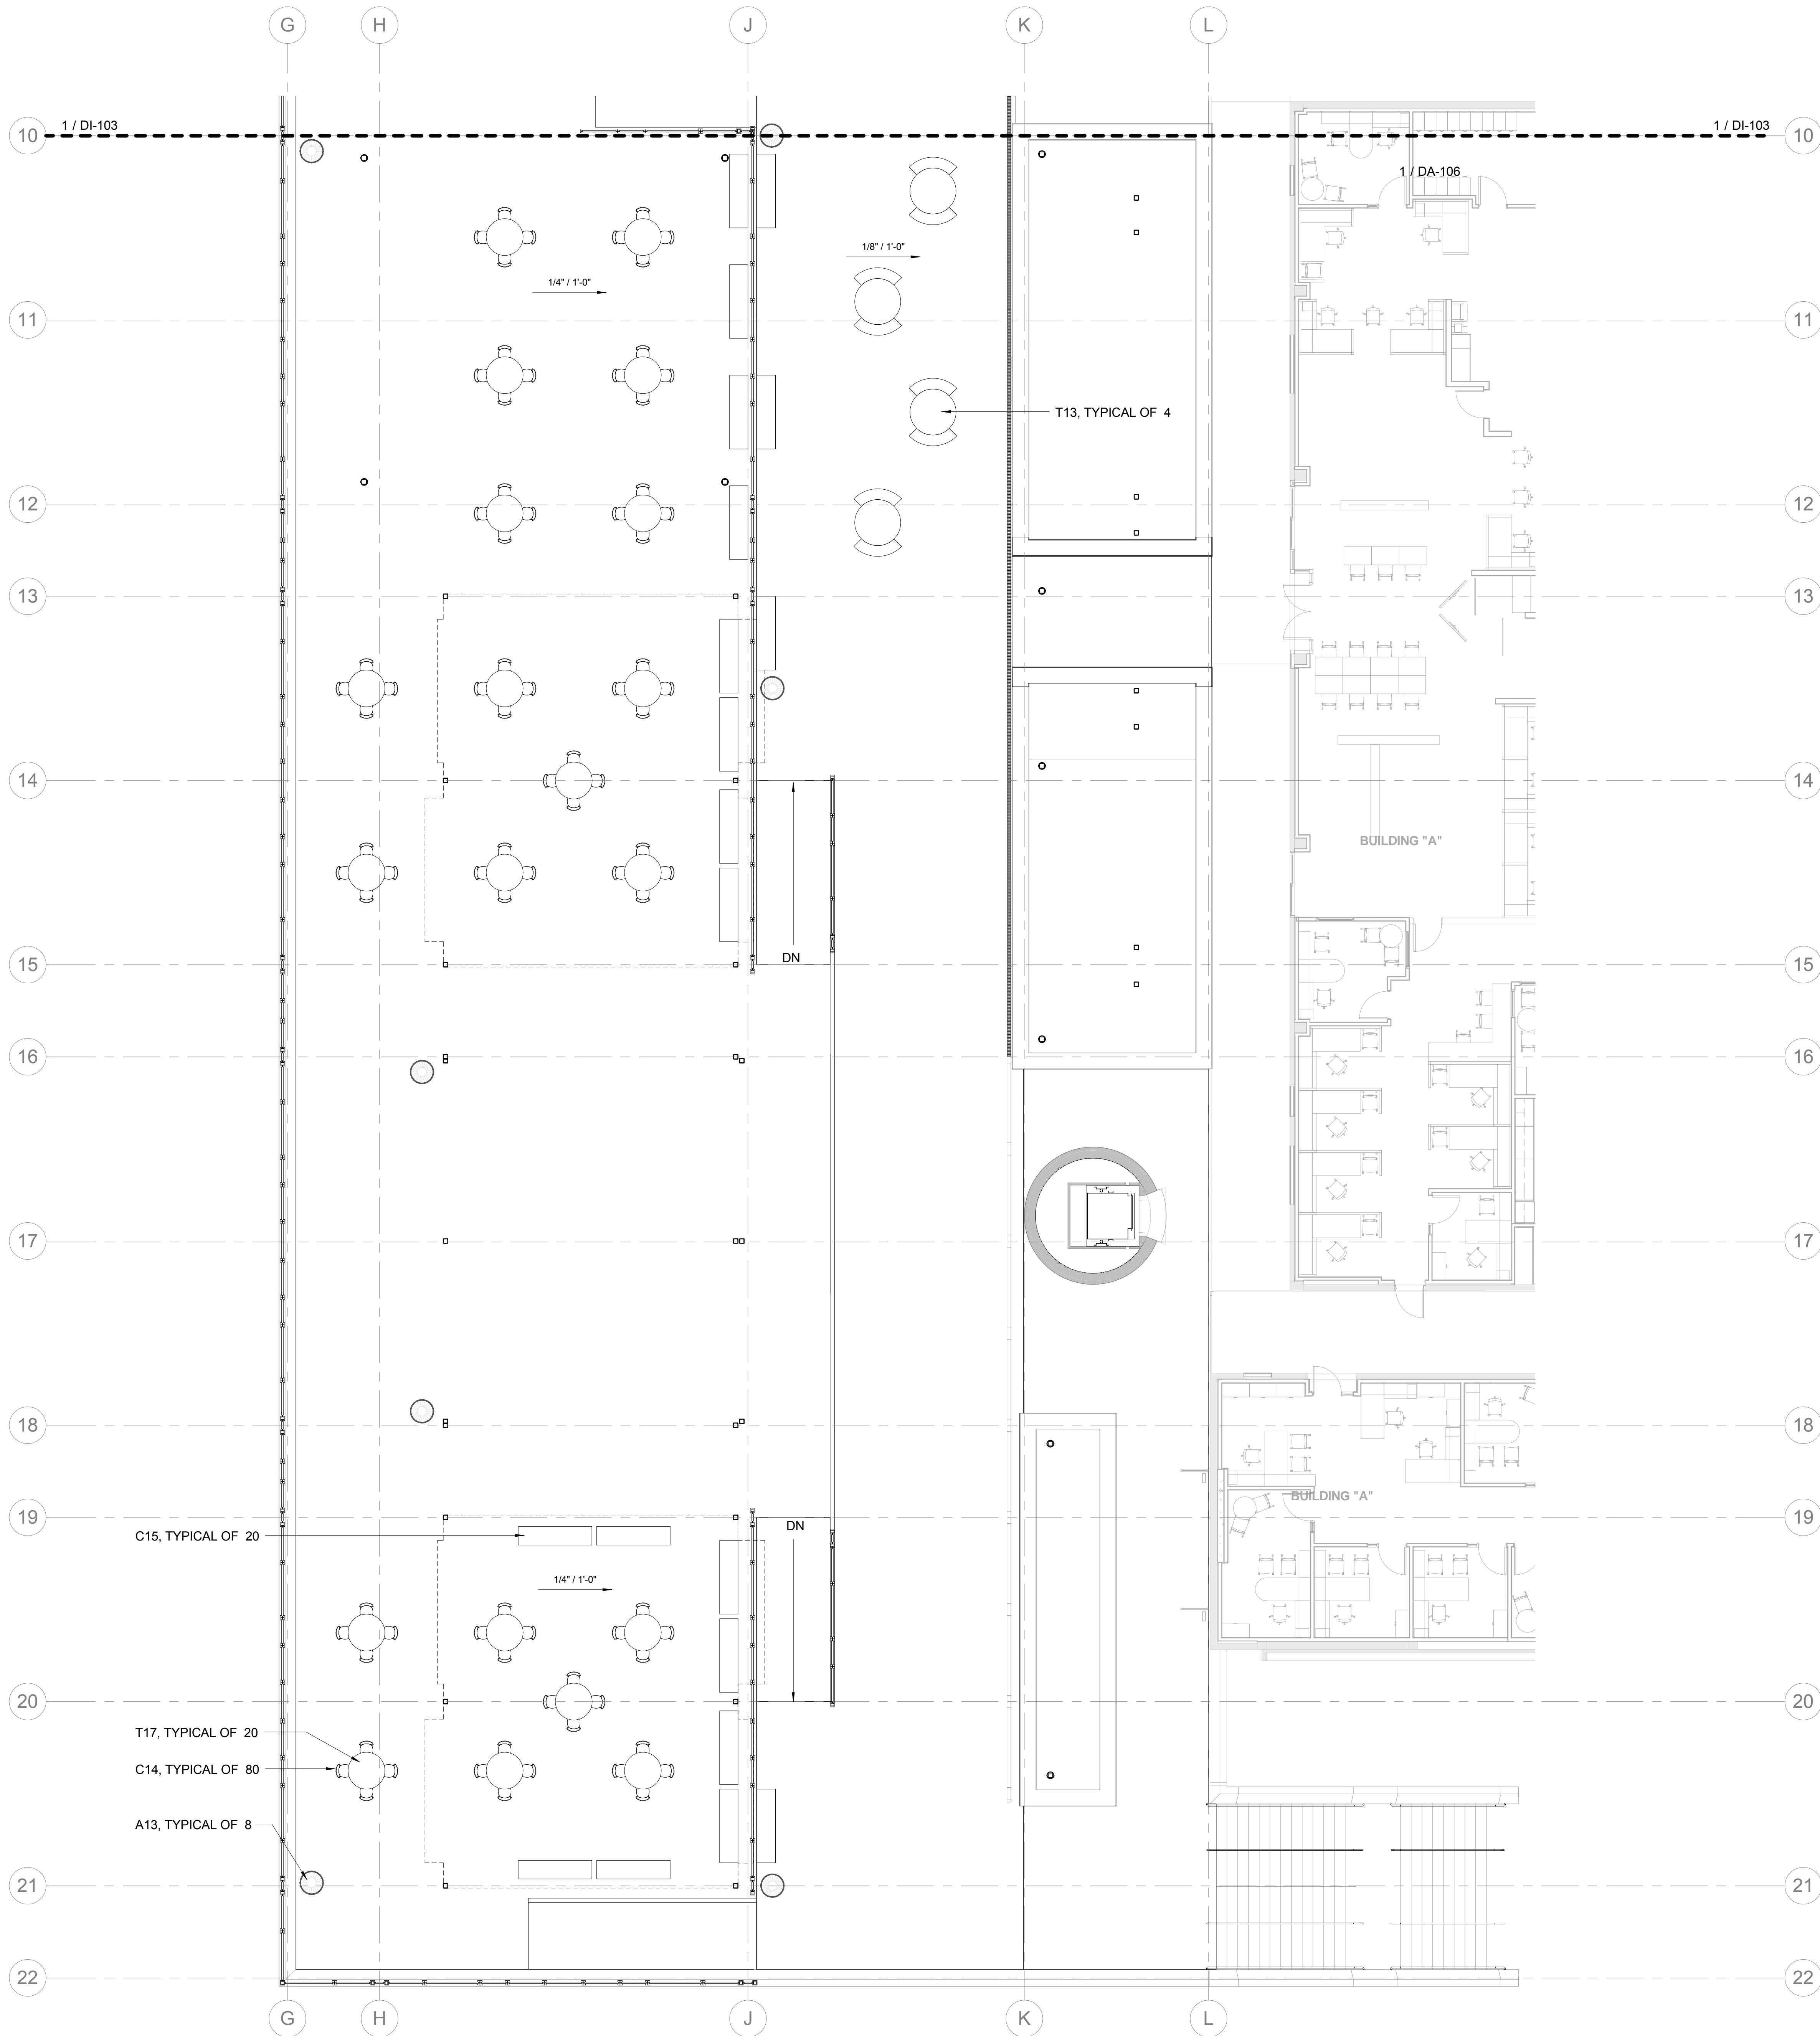

GENERAL NOTES

FURNITURE LEGEND

- A1 WHITE BOARD
A2 TACK BOARD
A3 PIN BOARD
A4 INFORMATION RACK
A5 WASTE BASKET
A6 WALL CLOCK
A7 MEDICAL SUPPLY CART
A8 EXAM LAMP
A9 COT
A10 MEDICAL BED
A11 BROCHURE DISPLAY
A12 TRANSLUCENT DIVIDER WALL
A13 WASTE AND RECYCLING RECEPTORS
- B1 BOOKCASE
- C1 TASK CHAIR
C2 GUEST CHAIR
C3 CLASSROOM TABLET ARM CHAIR
C4 INSTRUCTOR STOOL
C5 LAB STOOL
C6 CONFERENCE SEATING
C7 LOUNGE CHAIR
C8 LOUNGE SOFA
C9 OUTDOOR CHAIR
C10 PROCEDURE CHAIR
C11 LOUNGE SEATING (ARM DIVIDING EACH SEAT)
C12 BAR STOOL
C13 DINING CHAIR
C14 OUTDOOR DINING CHAIR
C15 OUTDOOR BENCH - PRECAST CONCRETE
- E1 REFRIGERATOR
E2 MICROWAVE
E3 COFFEE MAKER
E4 TELEVISION
E5 PROJECTOR AND PROJECTION SCREEN
E82 SWAMP COOLER
E83 DOUBLE OVEN W/ BROILER
E84 SMALL COMMERCIAL FREEZER
E85 COMMERCIAL REFRIGERATOR
- F1 LATERAL FILE
F2 METAL SHELVING
F3 STORAGE CABINET
F4 MICROSCOPE STORAGE CABINET
F5 LOCKABLE STORAGE CABINET
F6 SYSTEMS FURNITURE LOWER STORAGE CABINET
F7 SPACESAVER SHELVING
F8 CRENDENZA
- T1 CONFERENCE TABLE
T2 ROUND TABLE
T3 CLASSROOM TABLE
T4 COMPUTER TABLE
T5 ADA CLASSROOM TABLE
T6 ADA COMPUTER TABLE
T7 RECTANGULAR TABLE
T8 STANDING COMPUTER STATION
T9 OCTAGONAL LAB STATION
T10 COFFEE TABLE
T11 INSTRUCTOR PODIUM
T12 WORKBENCH
T13 OUTDOOR TABLE & BENCHES - PRECAST CONC.
T14 DINING TABLE - 2 SEAT
T15 DINING TABLE - 4 SEAT
T16 DINING TABLE - 6 SEAT
T17 OUTDOOR TABLE
T18 2' X 8' TABLE WITH COMPOSITE TOP
T19 HARDENING TABLE
- WS1 WORKSTATION
WS2 STUDENT WORKSTATION
WS3 WORKSTATION W/ CHECK-IN COUNTER

NOT FOR CONSTRUCTION

IDENTIFICATION STAMP
DIV. OF THE STATE ARCHITECT
OFFICE OF REGULATION SERVICES

AC _____ FLS _____ SS _____
DATE _____

BLDG

DRAWN BY: Author
CHECKED BY: Checker

DI-104

RJC# 1212

50% CONST. DOC.

RJC ARCHITECTS

320 La Jolla Village Drive • San Diego, California 92101
PH: 619.233.9202 • FAX: 619.233.0286 • www.rjcad.com



HENSEL PHELPS

Plan. Build. Manage.



SAN DIEGO CITY COLLEGE
BUILDINGS A, D, T RENOVATION

1313 PARK BLVD., SAN DIEGO, CA 92101

PLAZA LEVEL PLAN SOUTH-FURNITURE/EQUIPMENT

ISSUED FOR: DATE:

SCHEMATIC DESIGN	11/19/14
DESIGN DEVELOPMENT	2/17/15
50% CONST. DOC.	
90% CONST. DOC.	
100% CONST. DOC.	
100% SUBMITTAL	
CONSTRUCTION	


DC PROGRESS SET

REVISIONS:

No. DESCRIPTION DATE

No.	DESCRIPTION	DATE

DRAWN BY: Author
CHECKED BY: Checker

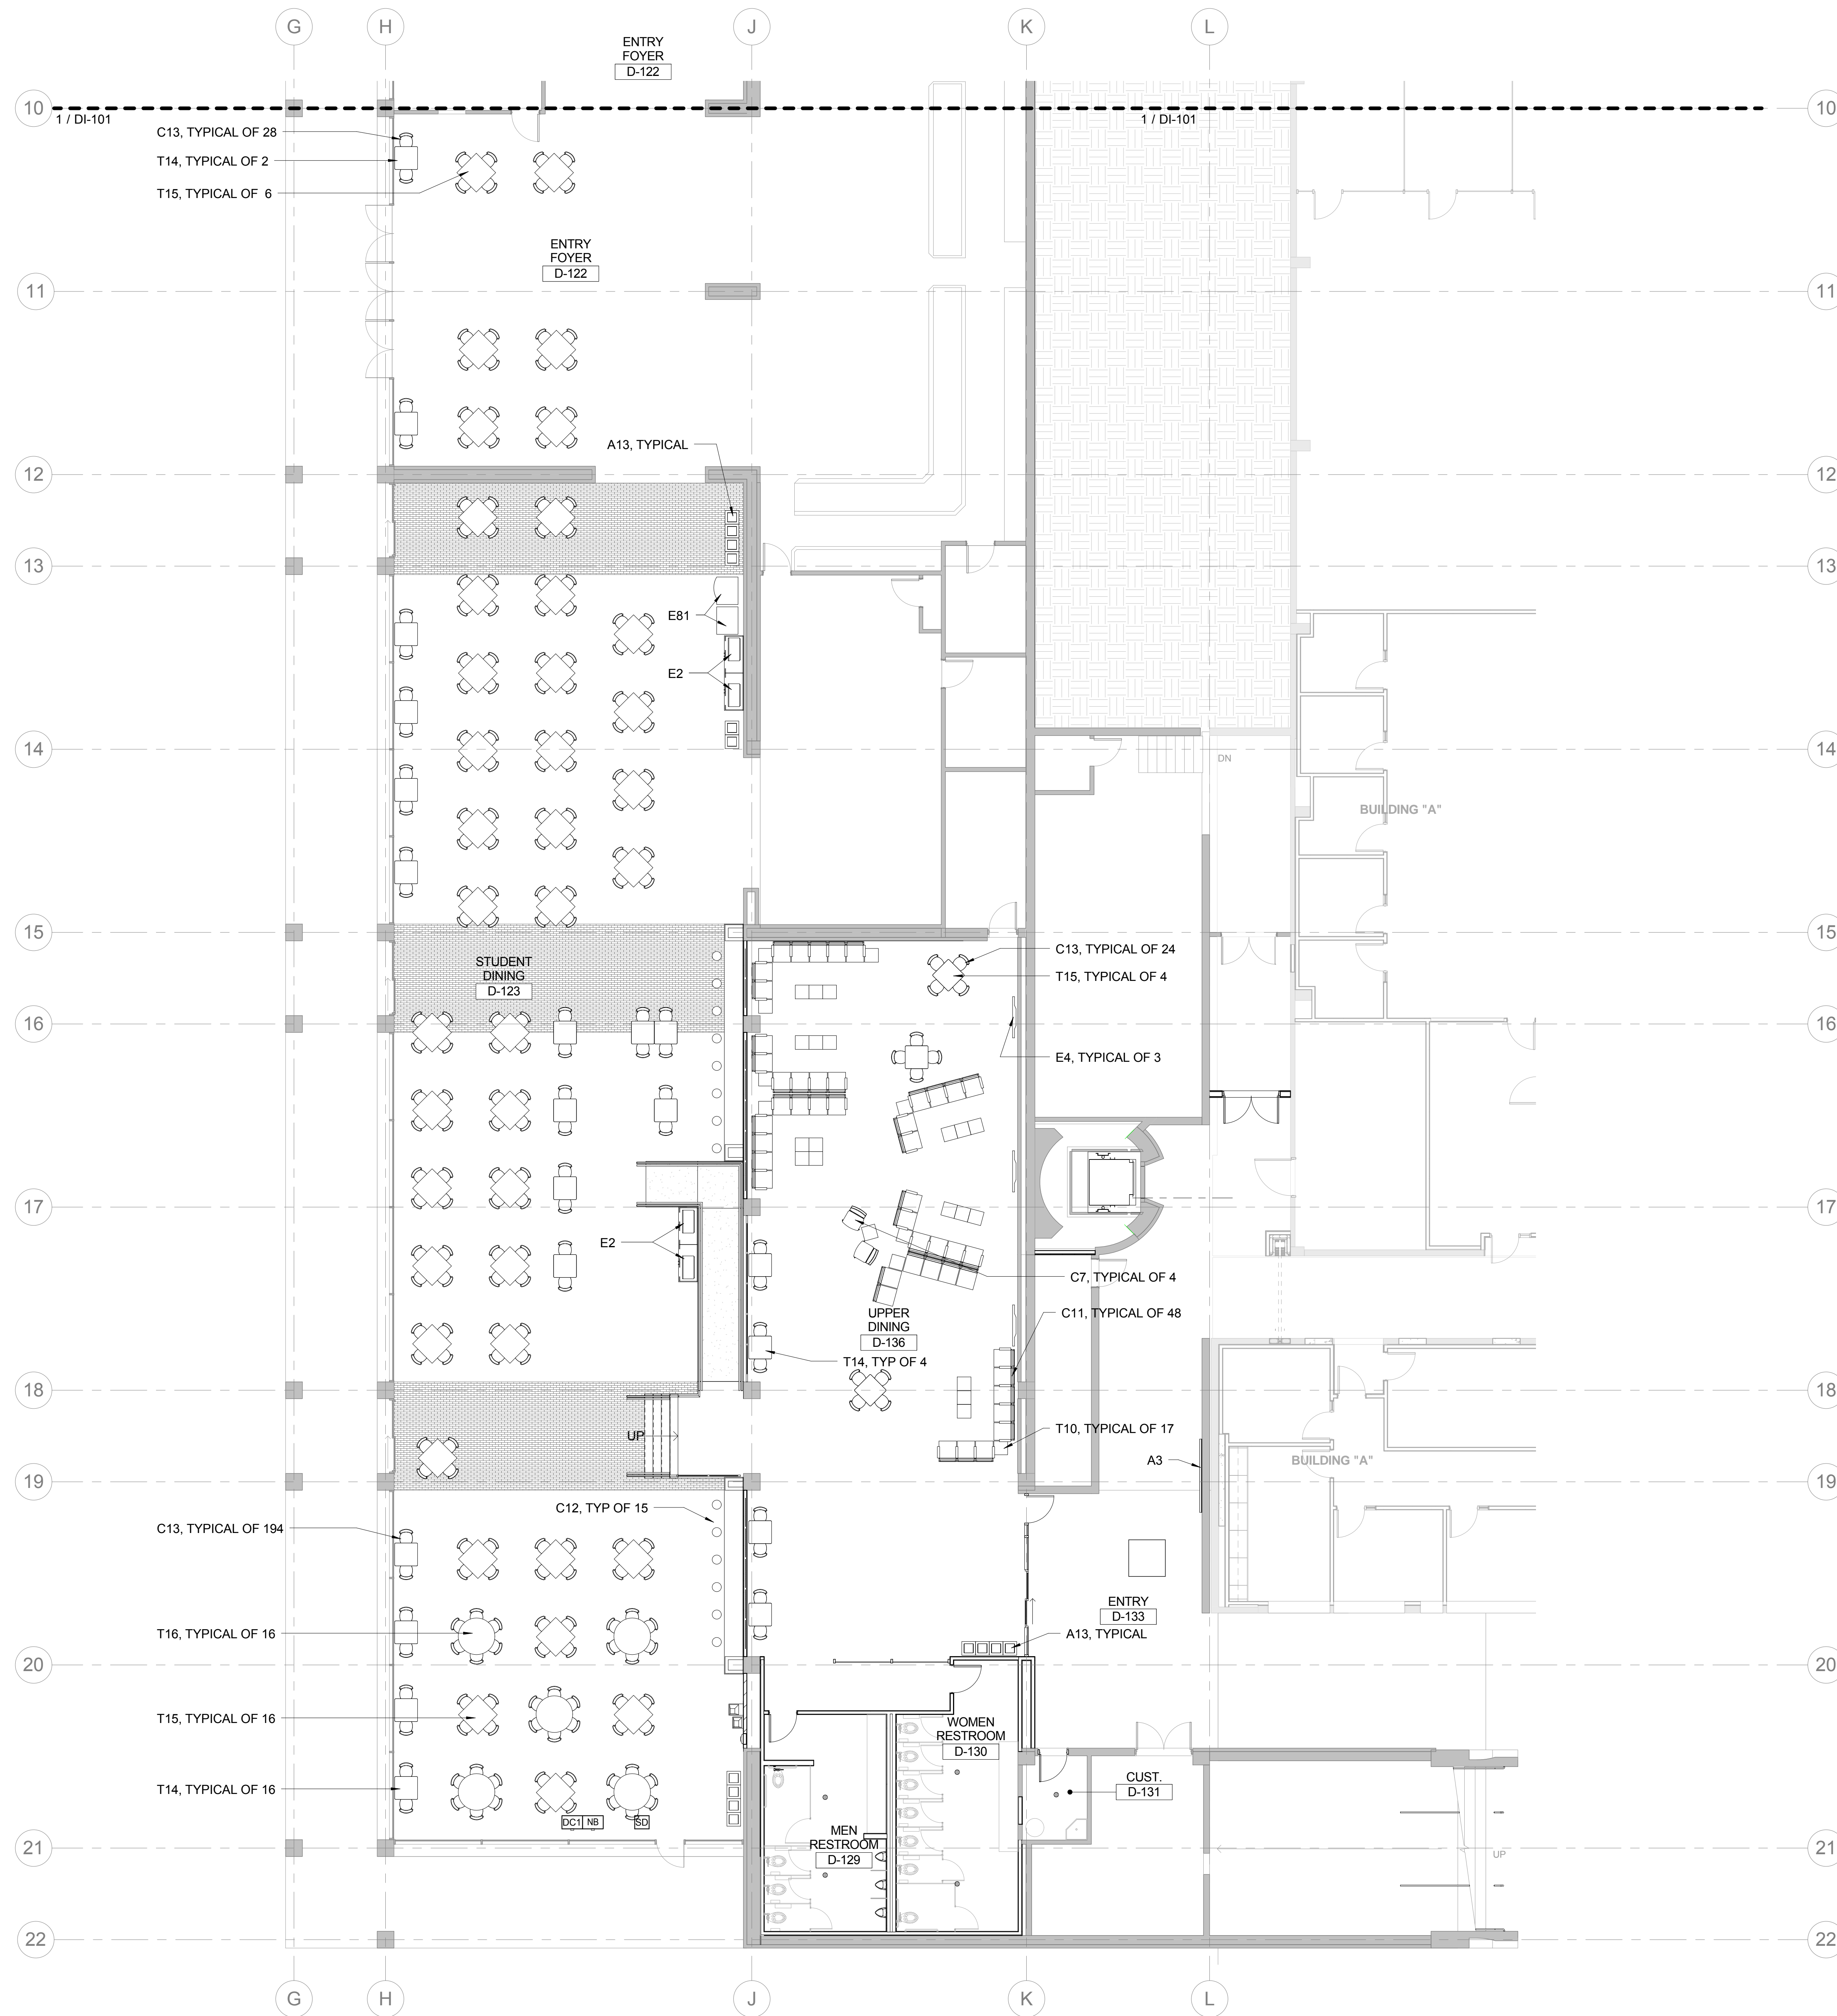

FIRST FLOOR PLAN - SOUTH FFE

1/8" = 1'-0"

GENERAL NOTES

FURNITURE LEGEND

A1	WHITE BOARD
A2	TACK BOARD
A3	PIN BOARD
A4	INFORMATION RACK
A5	WASTE BASKET
A6	WALL CLOCK
A7	MEDICAL SUPPLY CART
A8	EXAM LAMP
A9	COT
A10	MEDICAL BED
A11	BROCHURE DISPLAY
A12	TRANSLUCENT DIVIDER WALL
A13	WASTE AND RECYCLING RECEPTORS
B1	BOOKCASE
C1	TASK CHAIR
C2	GUEST CHAIR
C3	CLASSROOM TABLET ARM CHAIR
C4	INSTRUCTOR STOOL
C5	LAB STOOL
C6	CONFERENCE SEATING
C7	LOUNGE CHAIR
C8	LOUNGE SOFA
C9	OUTDOOR CHAIR
C10	PROCEDURE CHAIR
C11	LOUNGE SEATING (ARM DIVIDING EACH SEAT)
C12	BAR STOOL
C13	DINING CHAIR
C14	OUTDOOR DINING CHAIR
C15	OUTDOOR BENCH - PRECAST CONCRETE
E1	REFRIGERATOR
E2	MICROWAVE
E3	COFFEE MAKER
E4	TELEVISION
E5	PROJECTOR AND PROJECTION SCREEN
E82	SWAMP COOLER
E83	DOUBLE OVEN W/ BROILER
E84	SMALL COMMERCIAL FREEZER
E85	COMMERCIAL REFRIGERATOR
F1	LATERAL FILE
F2	METAL SHELVING
F3	STORAGE CABINET
F4	MICROSCOPE STORAGE CABINET
F5	LOCKABLE STORAGE CABINET
F6	SYSTEMS FURNITURE LOWER STORAGE CABINET
F7	SPACE SAVER SHELVING
F8	CRENZIA
T1	CONFERENCE TABLE
T2	ROUND TABLE
T3	CLASSROOM TABLE
T4	COMPUTER TABLE
T5	ADA CLASSROOM TABLE
T6	ADA COMPUTER TABLE
T7	RECTANGULAR TABLE
T8	STANDING COMPUTER STATION
T9	OCTAGONAL LAB STATION
T10	COFFEE TABLE
T11	INSTRUCTOR PODIUM
T12	WORKBENCH
T13	OUTDOOR TABLE & BENCHES - PRECAST CONC.
T14	DINING TABLE - 2 SEAT
T15	DINING TABLE - 4 SEAT
T16	DINING TABLE - 6 SEAT
T17	OUTDOOR TABLE
T18	2' X 8' TABLE WITH COMPOSITE TOP
T19	HARDENING TABLE
WS1	WORKSTATION
WS2	STUDENT WORKSTATION
WS3	WORKSTATION W/ CHECK-IN COUNTER

NOT FOR CONSTRUCTION

IDENTIFICATION STAMP
DIV. OF THE STATE ARCHITECT
OFFICE OF REGULATION SERVICES

AC _____ FLS _____ SS _____
DATE _____

BLDG

DRAWN BY: Author

CHECKED BY: Checker

DI-102

RJC# 1212

ISSUED FOR:	DATE:
SCHEMATIC DESIGN	11/19/14
DESIGN DEVELOPMENT	2/17/15
50% CONST. DOC.	
90% CONST. DOC.	
100% CONST. DOC.	
100% SUBMITTAL	
CONSTRUCTION	

REVISIONS:


No. DESCRIPTION DATE

DRAWN BY: Author

CHECKED BY: Checker

DI-102

RJC# 1212

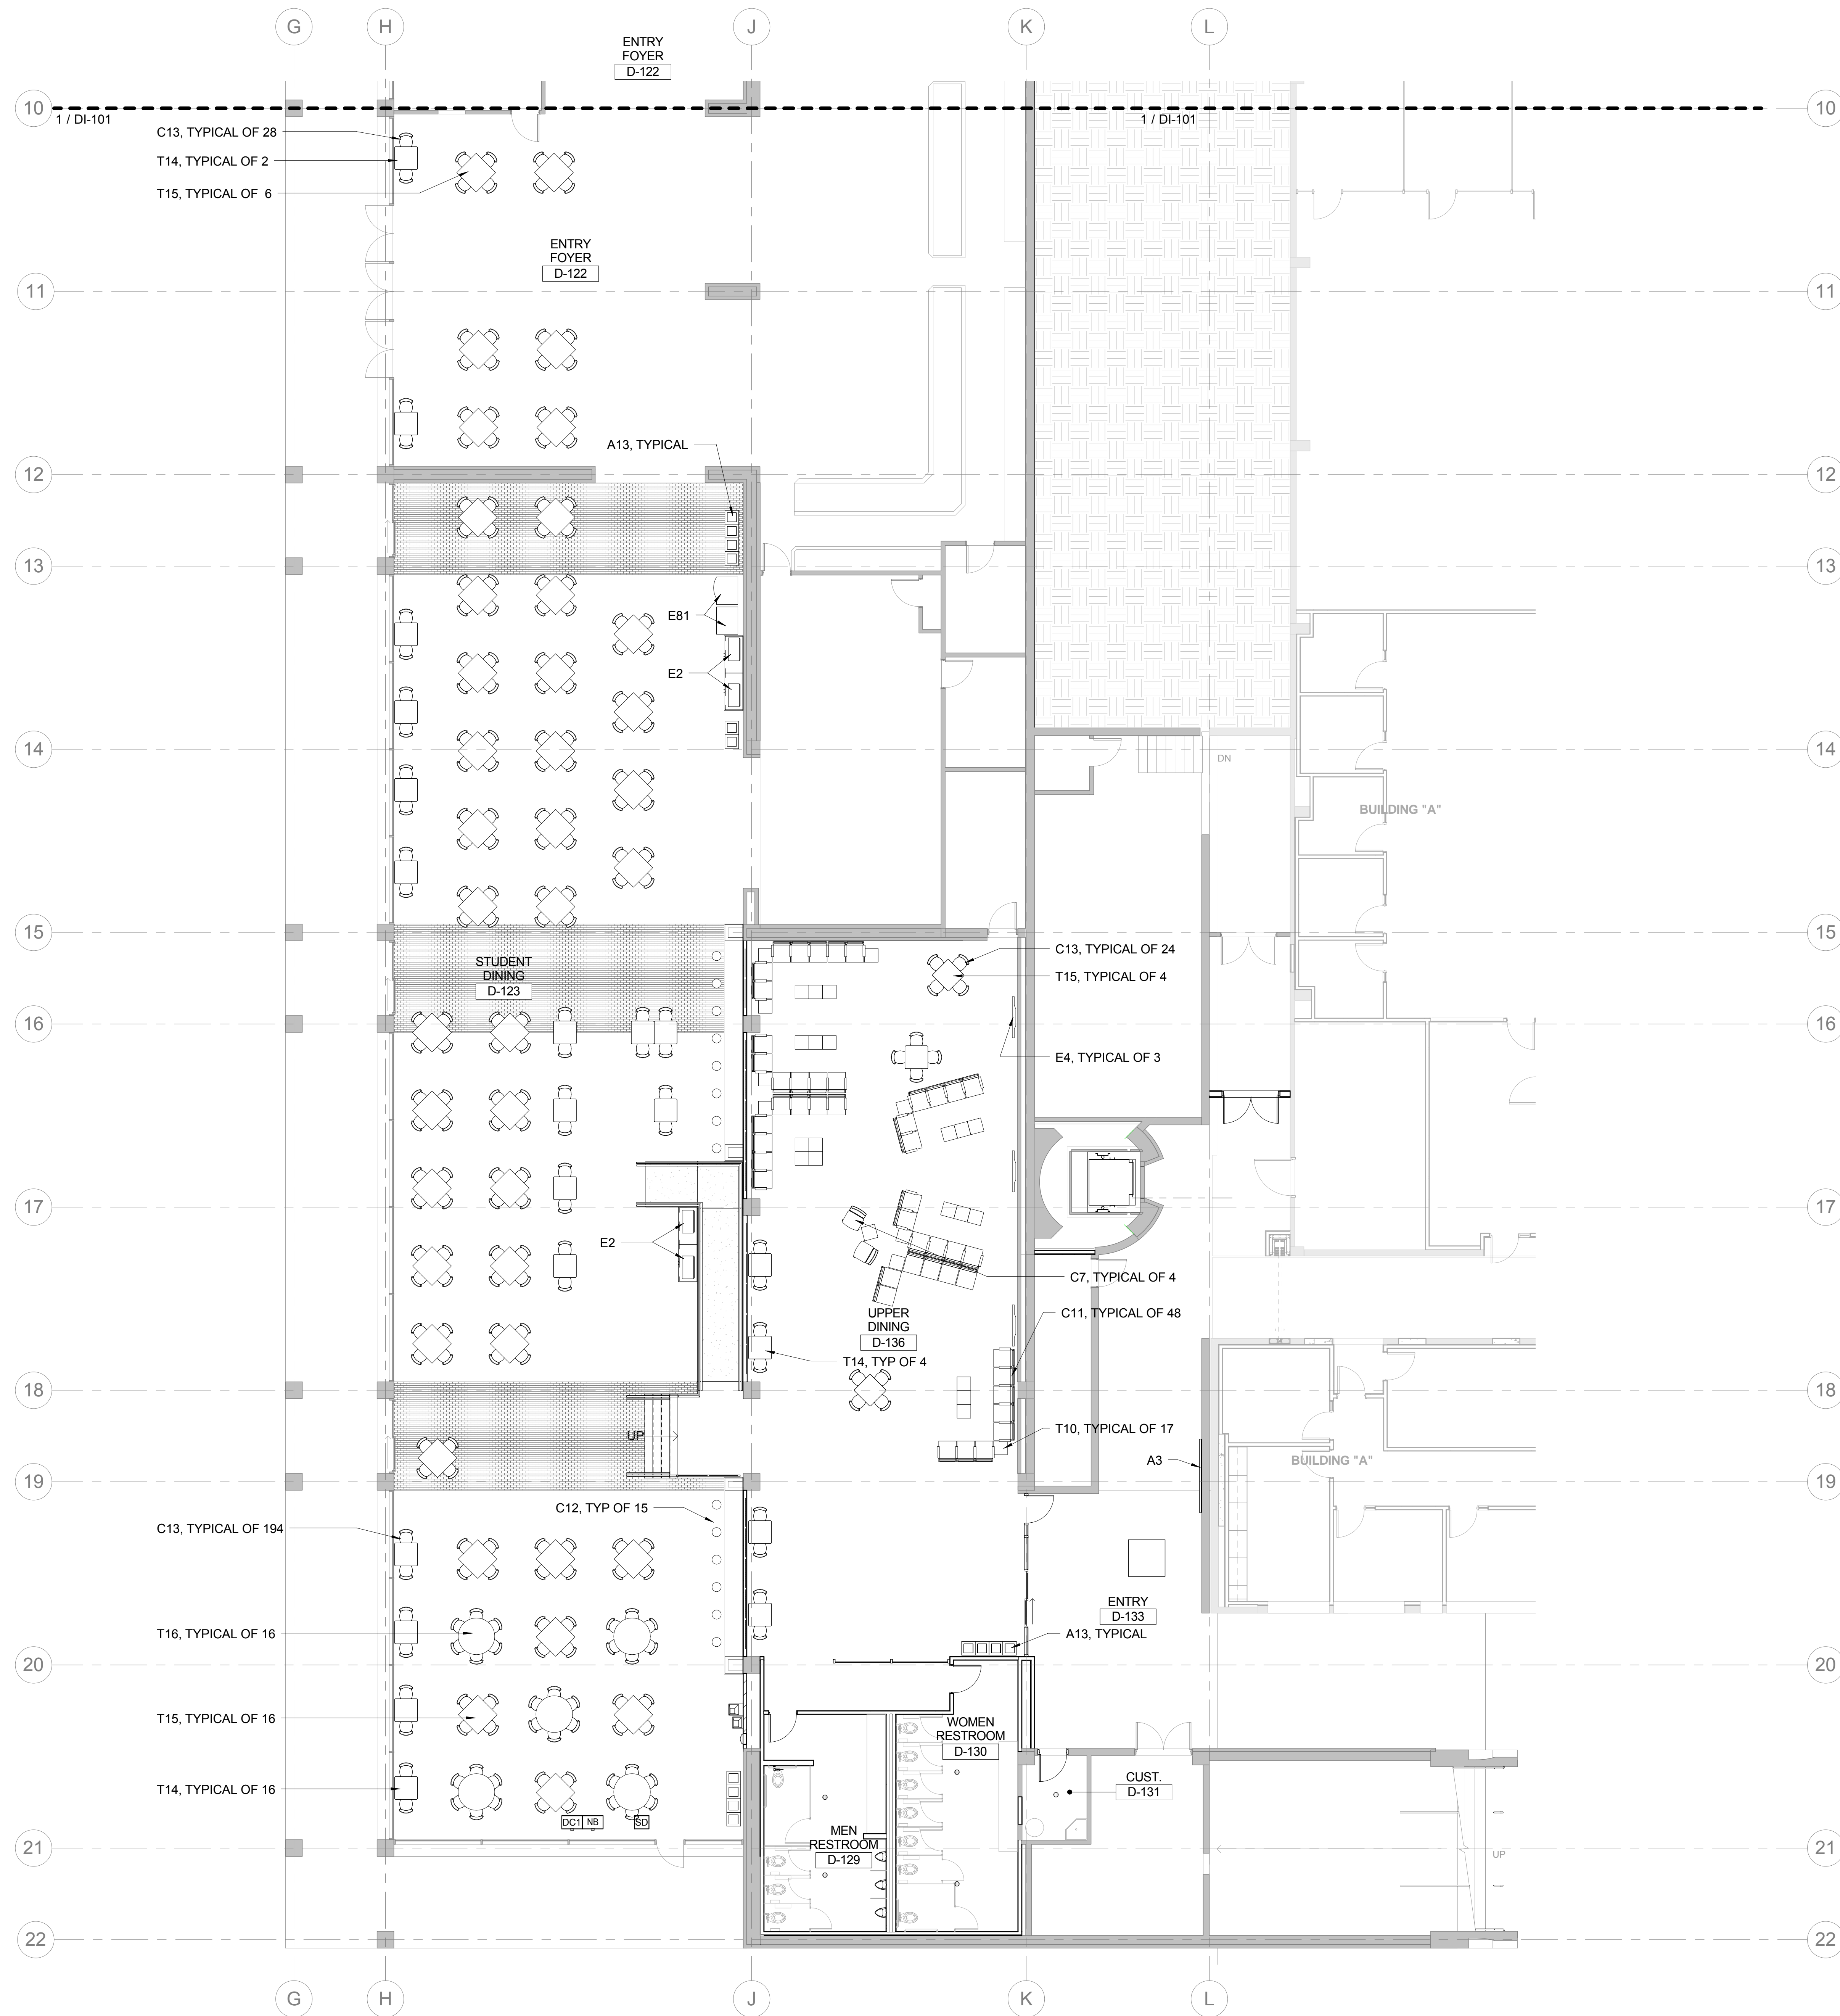

FIRST FLOOR PLAN - SOUTH FFE

1/8" = 1'-0"

GENERAL NOTES

FURNITURE LEGEND

A1	WHITE BOARD
A2	TACK BOARD
A3	PIN BOARD
A4	INFORMATION RACK
A5	WASTE BASKET
A6	WALL CLOCK
A7	MEDICAL SUPPLY CART
A8	EXAM LAMP
A9	COT
A10	MEDICAL BED
A11	BROCHURE DISPLAY
A12	TRANSLUCENT DIVIDER WALL
A13	WASTE AND RECYCLING RECEPTORS
B1	BOOKCASE
C1	TASK CHAIR
C2	GUEST CHAIR
C3	CLASSROOM TABLET ARM CHAIR
C4	INSTRUCTOR STOOL
C5	LAB STOOL
C6	CONFERENCE SEATING
C7	LOUNGE CHAIR
C8	LOUNGE SOFA
C9	OUTDOOR CHAIR
C10	PROCEDURE CHAIR
C11	LOUNGE SEATING (ARM DIVIDING EACH SEAT)
C12	BAR STOOL
C13	DINING CHAIR
C14	OUTDOOR DINING CHAIR
C15	OUTDOOR BENCH - PRECAST CONCRETE
E1	REFRIGERATOR
E2	MICROWAVE
E3	COFFEE MAKER
E4	TELEVISION
E5	PROJECTOR AND PROJECTION SCREEN
E82	SWAMP COOLER
E83	DOUBLE OVEN W/ BROILER
E84	SMALL COMMERCIAL FREEZER
E85	COMMERCIAL REFRIGERATOR
F1	LATERAL FILE
F2	METAL SHELVING
F3	STORAGE CABINET
F4	MICROSCOPE STORAGE CABINET
F5	LOCKABLE STORAGE CABINET
F6	SYSTEMS FURNITURE LOWER STORAGE CABINET
F7	SPACESAVER SHELVING
F8	CRENZIA
T1	CONFERENCE TABLE
T2	ROUND TABLE
T3	CLASSROOM TABLE
T4	COMPUTER TABLE
T5	ADA CLASSROOM TABLE
T6	ADA COMPUTER TABLE
T7	RECTANGULAR TABLE
T8	STANDING COMPUTER STATION
T9	OCTAGONAL LAB STATION
T10	COFFEE TABLE
T11	INSTRUCTOR PODIUM
T12	WORKBENCH
T13	OUTDOOR TABLE & BENCHES - PRECAST CONC.
T14	DINING TABLE - 2 SEAT
T15	DINING TABLE - 4 SEAT
T16	DINING TABLE - 6 SEAT
T17	OUTDOOR TABLE
T18	2' X 8' TABLE WITH COMPOSITE TOP
T19	HARDENING TABLE
WS1	WORKSTATION
WS2	STUDENT WORKSTATION
WS3	WORKSTATION W/ CHECK-IN COUNTER


NOT FOR CONSTRUCTION

IDENTIFICATION STAMP
DIV. OF THE STATE ARCHITECT
OFFICE OF REGULATION SERVICES

AC _____ FLS _____ SS _____
DATE _____

BLDG
CHECKED BY: _____
Author
Checker

D
DI-102
RJC# 1212

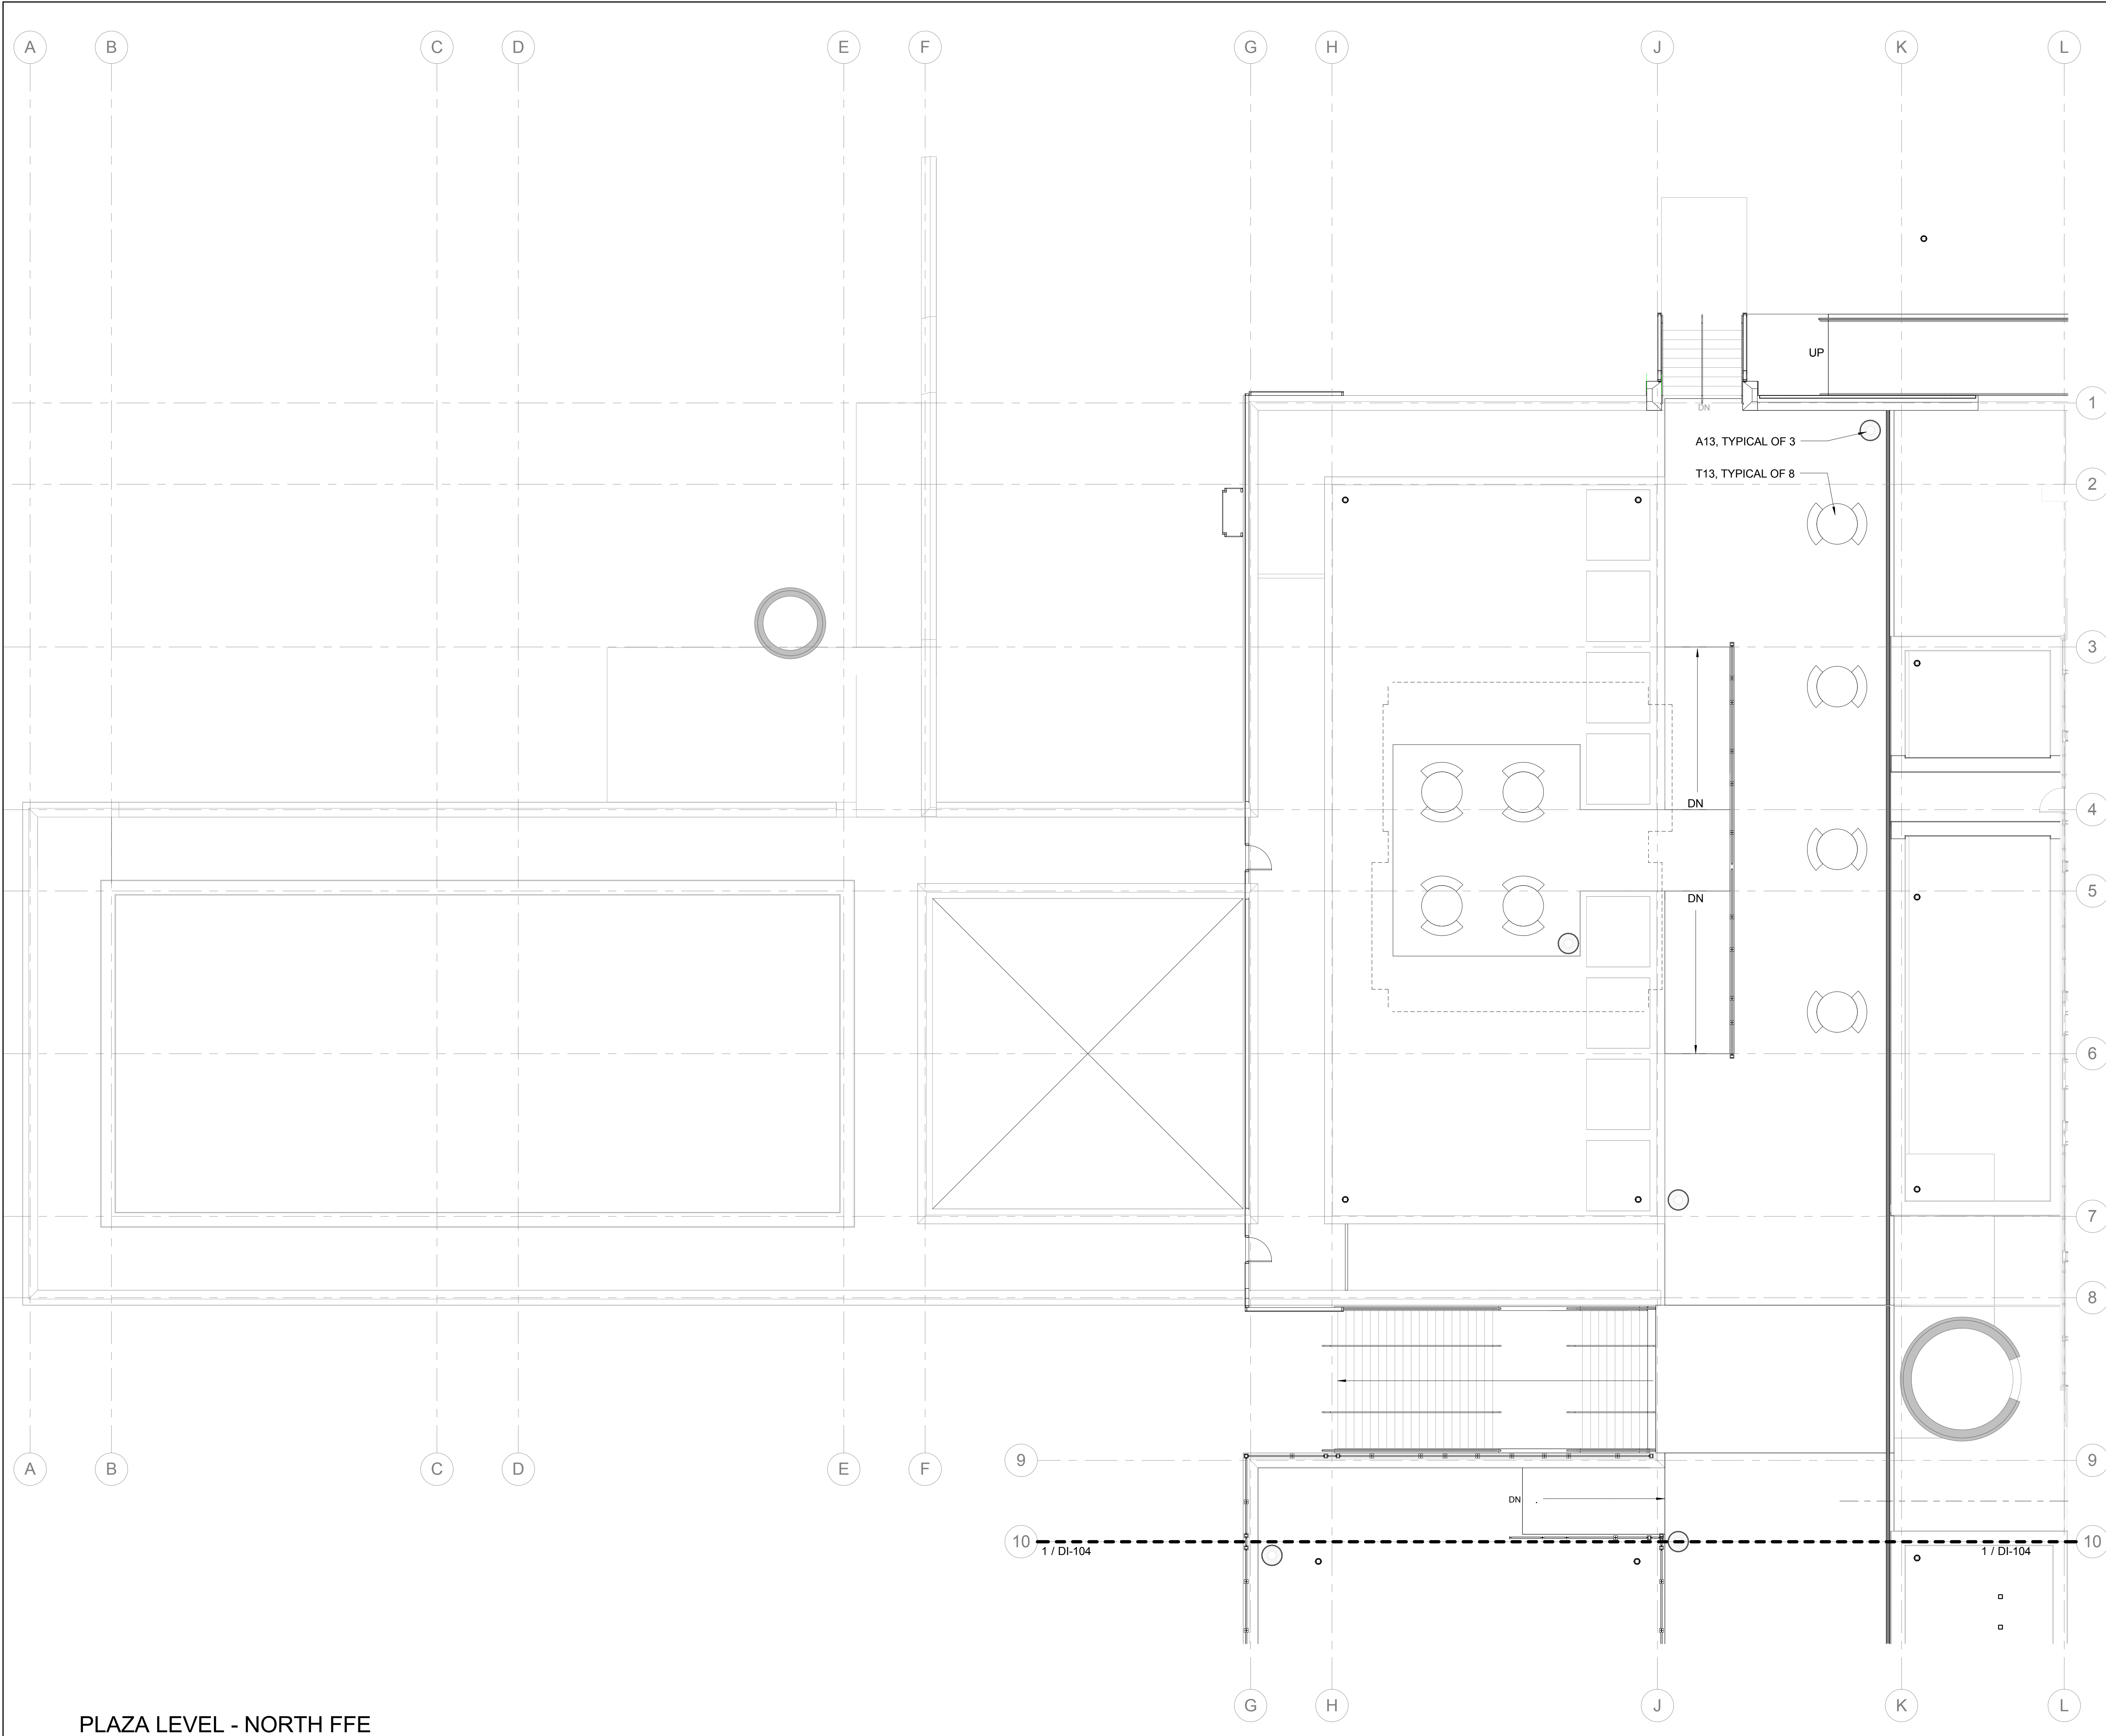

PLAZA LEVEL - NORTH FFE
1/8" = 1'-0"

GENERAL NOTES

FURNITURE LEGEND

- A1 WHITE BOARD
- A2 TACK BOARD
- A3 PIN BOARD
- A4 INFORMATION RACK
- A5 WASTE BASKET
- A6 WALL CLOCK
- A7 MEDICAL SUPPLY CART
- A8 EXAM LAMP
- A9 COT
- A10 MEDICAL BED
- A11 BROCHURE DISPLAY
- A12 TRANSLUCENT DIVIDER WALL
- A13 WASTE AND RECYCLING RECEPTORS
- B1 BOOKCASE
- C1 TASK CHAIR
- C2 GUEST CHAIR
- C3 CLASSROOM TABLET ARM CHAIR
- C4 INSTRUCTOR STOOL
- C5 LAB STOOL
- C6 CONFERENCE SEATING
- C7 LOUNGE CHAIR
- C8 LOUNGE SOFA
- C9 OUTDOOR CHAIR
- C10 PROCEDURE CHAIR
- C11 LOUNGE SEATING (ARM DIVIDING EACH SEAT)
- C12 BAR STOOL
- C13 DINING CHAIR
- C14 OUTDOOR DINING CHAIR
- C15 OUTDOOR BENCH - PRECAST CONCRETE
- E1 REFRIGERATOR
- E2 MICROWAVE
- E3 COFFEE MAKER
- E4 TELEVISION
- E5 PROJECTOR AND PROJECTION SCREEN
- E82 SWAMP COOLER
- E83 DOUBLE OVEN W/ BROILER
- E84 SMALL COMMERCIAL FREEZER
- E85 COMMERCIAL REFRIGERATOR
- F1 LATERAL FILE
- F2 METAL SHELVING
- F3 STORAGE CABINET
- F4 MICROSCOPE STORAGE CABINET
- F5 LOCKABLE STORAGE CABINET
- F6 SYSTEMS FURNITURE LOWER STORAGE CABINET
- F7 SPACESAVER SHELVING
- F8 CREDENZA
- T1 CONFERENCE TABLE
- T2 ROUND TABLE
- T3 CLASSROOM TABLE
- T4 COMPUTER TABLE
- T5 ADA CLASSROOM TABLE
- T6 ADA COMPUTER TABLE
- T7 RECTANGULAR TABLE
- T8 STANDING COMPUTER STATION
- T9 OCTAGONAL LAB STATION
- T10 COFFEE TABLE
- T11 INSTRUCTOR PODIUM
- T12 WORKBENCH
- T13 OUTDOOR TABLE & BENCHES - PRECAST CONC.
- T14 DINING TABLE - 2 SEAT
- T15 DINING TABLE - 4 SEAT
- T16 DINING TABLE - 6 SEAT
- T17 OUTDOOR TABLE
- T18 2' X 8' TABLE WITH COMPOSITE TOP
- T19 HARDENING TABLE
- WS1 WORKSTATION
- WS2 STUDENT WORKSTATION
- WS3 WORKSTATION W/ CHECK-IN COUNTER

NOT FOR CONSTRUCTION

ISSUED FOR:	DATE:
<input type="checkbox"/> SCHEMATIC DESIGN	
<input type="checkbox"/> DESIGN DEVELOPMENT	11/19/14
<input checked="" type="checkbox"/> 50% CONST. DOC.	2/17/15
<input type="checkbox"/> 90% CONST. DOC.	
<input type="checkbox"/> 100% CONST. DOC.	
<input type="checkbox"/> AS-BUILT	
<input type="checkbox"/> CONSTRUCTION	

REVISIONS:

No.	DESCRIPTION	DATE

DRAWN BY:	Author
CHECKED BY:	Checker
BLDG	
DI-103	
RJC#:	1212

IDENTIFICATION STAMP DIV. OF THE STATE ARCHITECT OFFICE OF REGULATION SERVICES
AC _____ FLS _____ SS _____
DATE _____

D

11810 - MaSS - 1st Floor - Overall

The floor plan shows the following rooms and areas:

- Instructional Computer Room 161:** Occupancy: 32 WITH ADA. Includes a NIC and a 71' - 9" wide area.
- Storage 161A:** Adjacent to room 161.
- Corridor 100.7:** Connecting rooms 161 and 162.
- Stair #2 S2-01:** Located near room 161.
- 120 SEAT AUDITORIUM 162:** Occupancy: 120. Includes a 72' - 9" wide area.
- Conference Room 152:** Includes a CONF. ROOM 151.
- Corridor 150.1:** Connecting rooms 152 and 150.
- AV CLOSET 140A:** Adjacent to room 150.
- BUSINESS CENTER 150:** Includes a CONF. ROOM 151.
- MULTI-PURPOSE ROOM 140:** Includes a CONF. ROOM 151.
- Conference/Classroom 163:** Includes a CONF. ROOM 151.
- Conference/Classroom 164:** Includes a CONF. ROOM 151.
- Storage 165:** Adjacent to room 164.
- Receiving Area 166:** Adjacent to room 164.
- Warming Kitchen 137:** Adjacent to room 164.
- Corporate Education Center Lobby 135:** Includes a CONF. ROOM 151.
- Office 132, 133, 134:** Includes a CONF. ROOM 151.
- Bookstore 131:** Includes a CONF. ROOM 151.
- Classroom Building Lobby 130:** Includes a CONF. ROOM 151.
- Food Service 121:** Includes a CONF. ROOM 151.
- Classroom 123:** Includes a CONF. ROOM 151.
- Passageway 122:** Adjacent to room 123.
- Stair #3 S3-01:** Adjacent to room 123.
- Storage 121A:** Adjacent to room 123.
- Elev. SH-101, SH-102:** Adjacent to room 123.
- Walk-in Cooler:** Adjacent to room 121.